



MIN. LENGDEBEHOV, LØFT UTOMHUS
 SNITT A-A
 M= 1:200

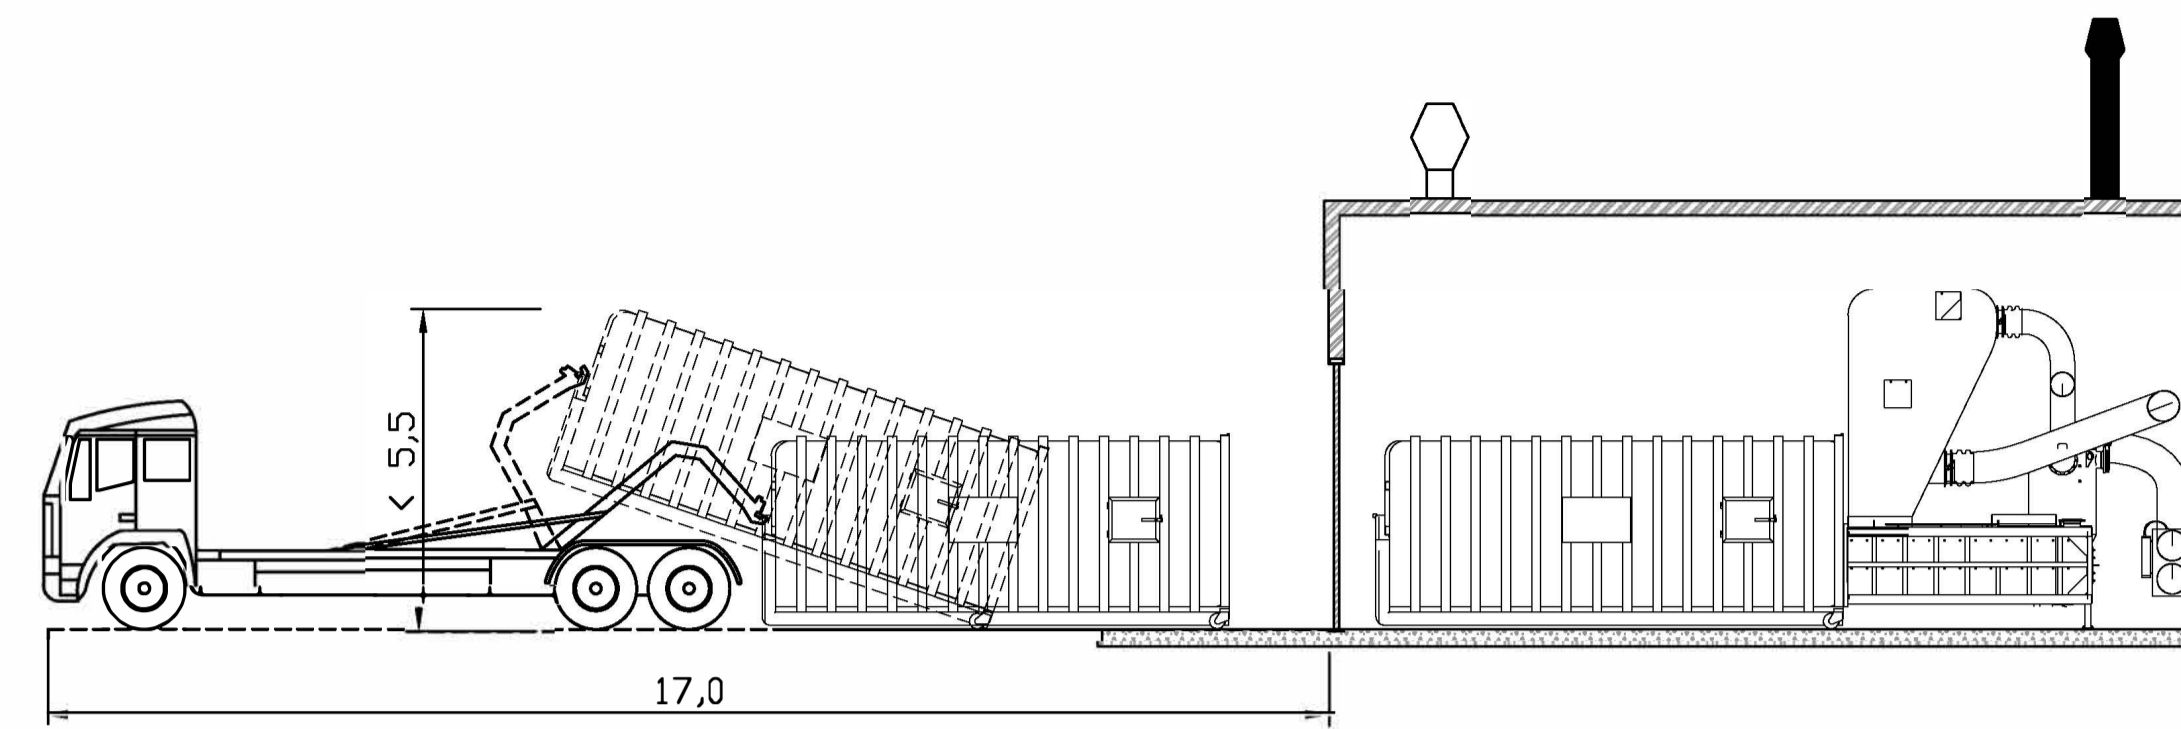

PLAN
 M= 1:200

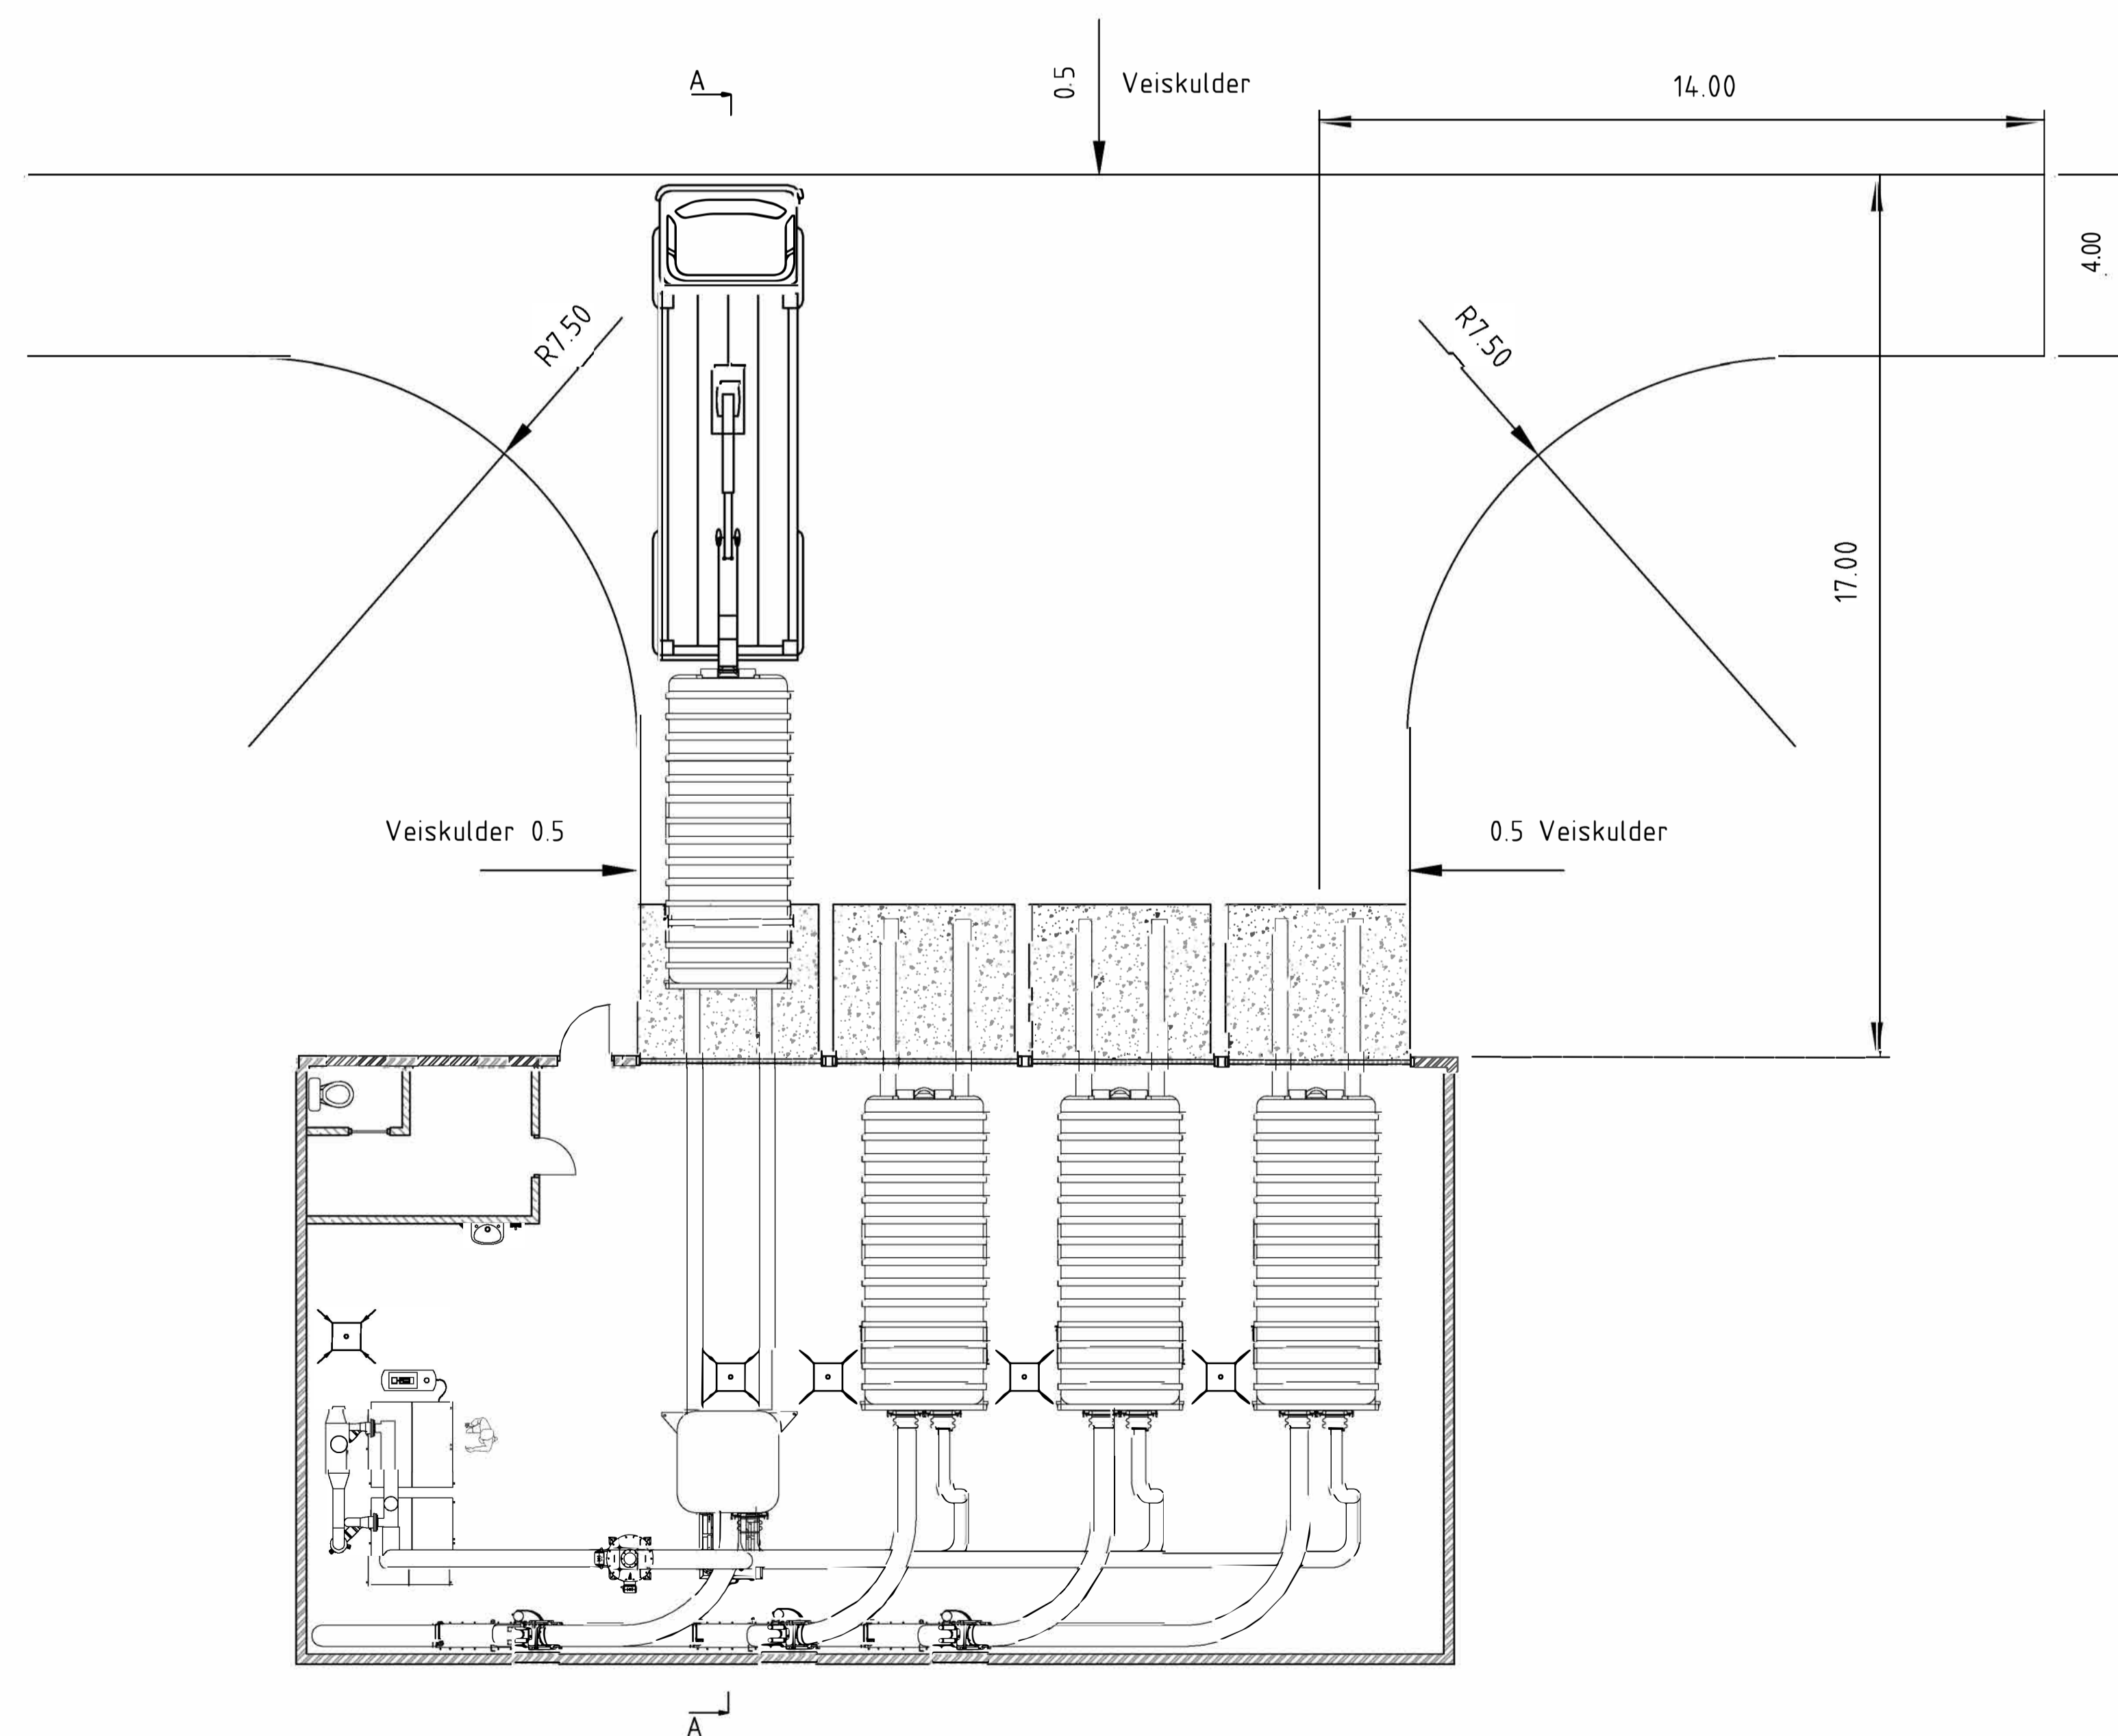

REV. NR:	B	-	-	-
	A			
REV	REVIDERING GJELDER	PRD	KONT	DATA
Tegnet av		TKLN		
Kontr. av		SIPE		
Saksb.		BMIV		
Date		29.08.2017		
Normtegning		Målestokk	1:200	
Ark. nr.				
Tegn. nr.		AK-A 12		



Asker
 kommune